



1 PROPOSED FIRST FLOOR PLAN  
SCALE: 1/4" = 1'-0"

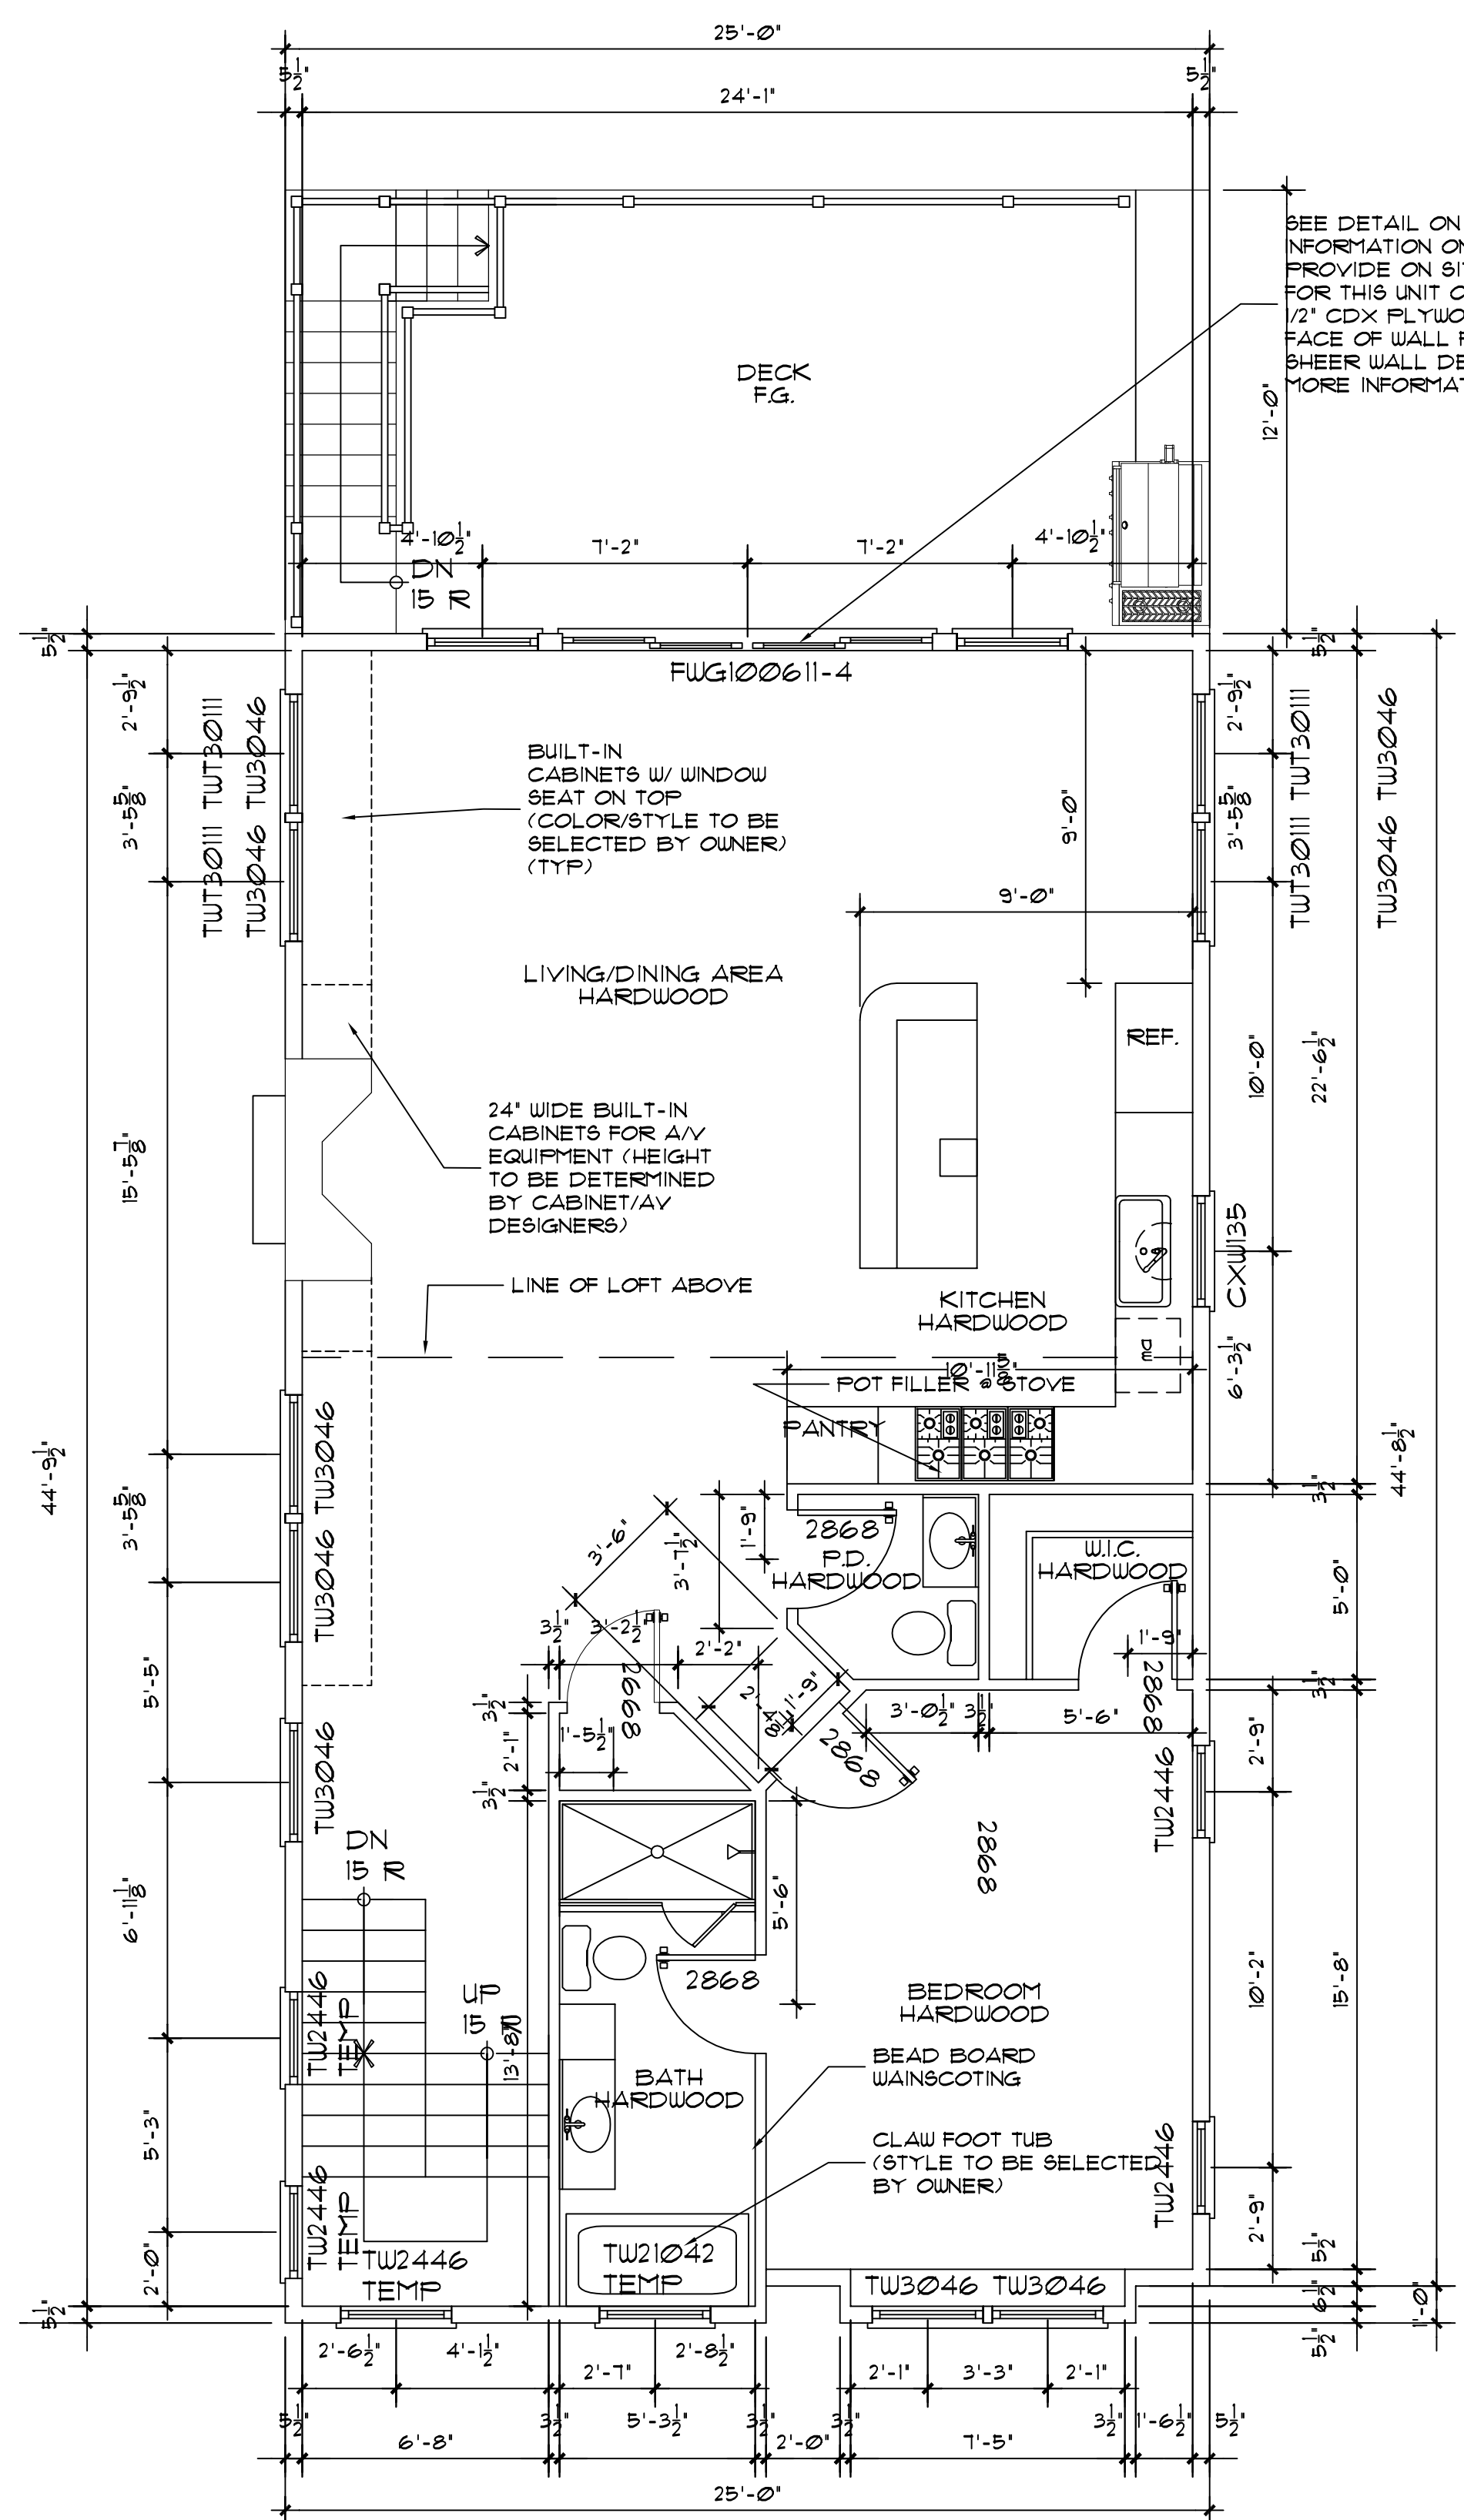

2 PROPOSED SECOND FLOOR PLAN  
SCALE: 1/4" = 1'-0"

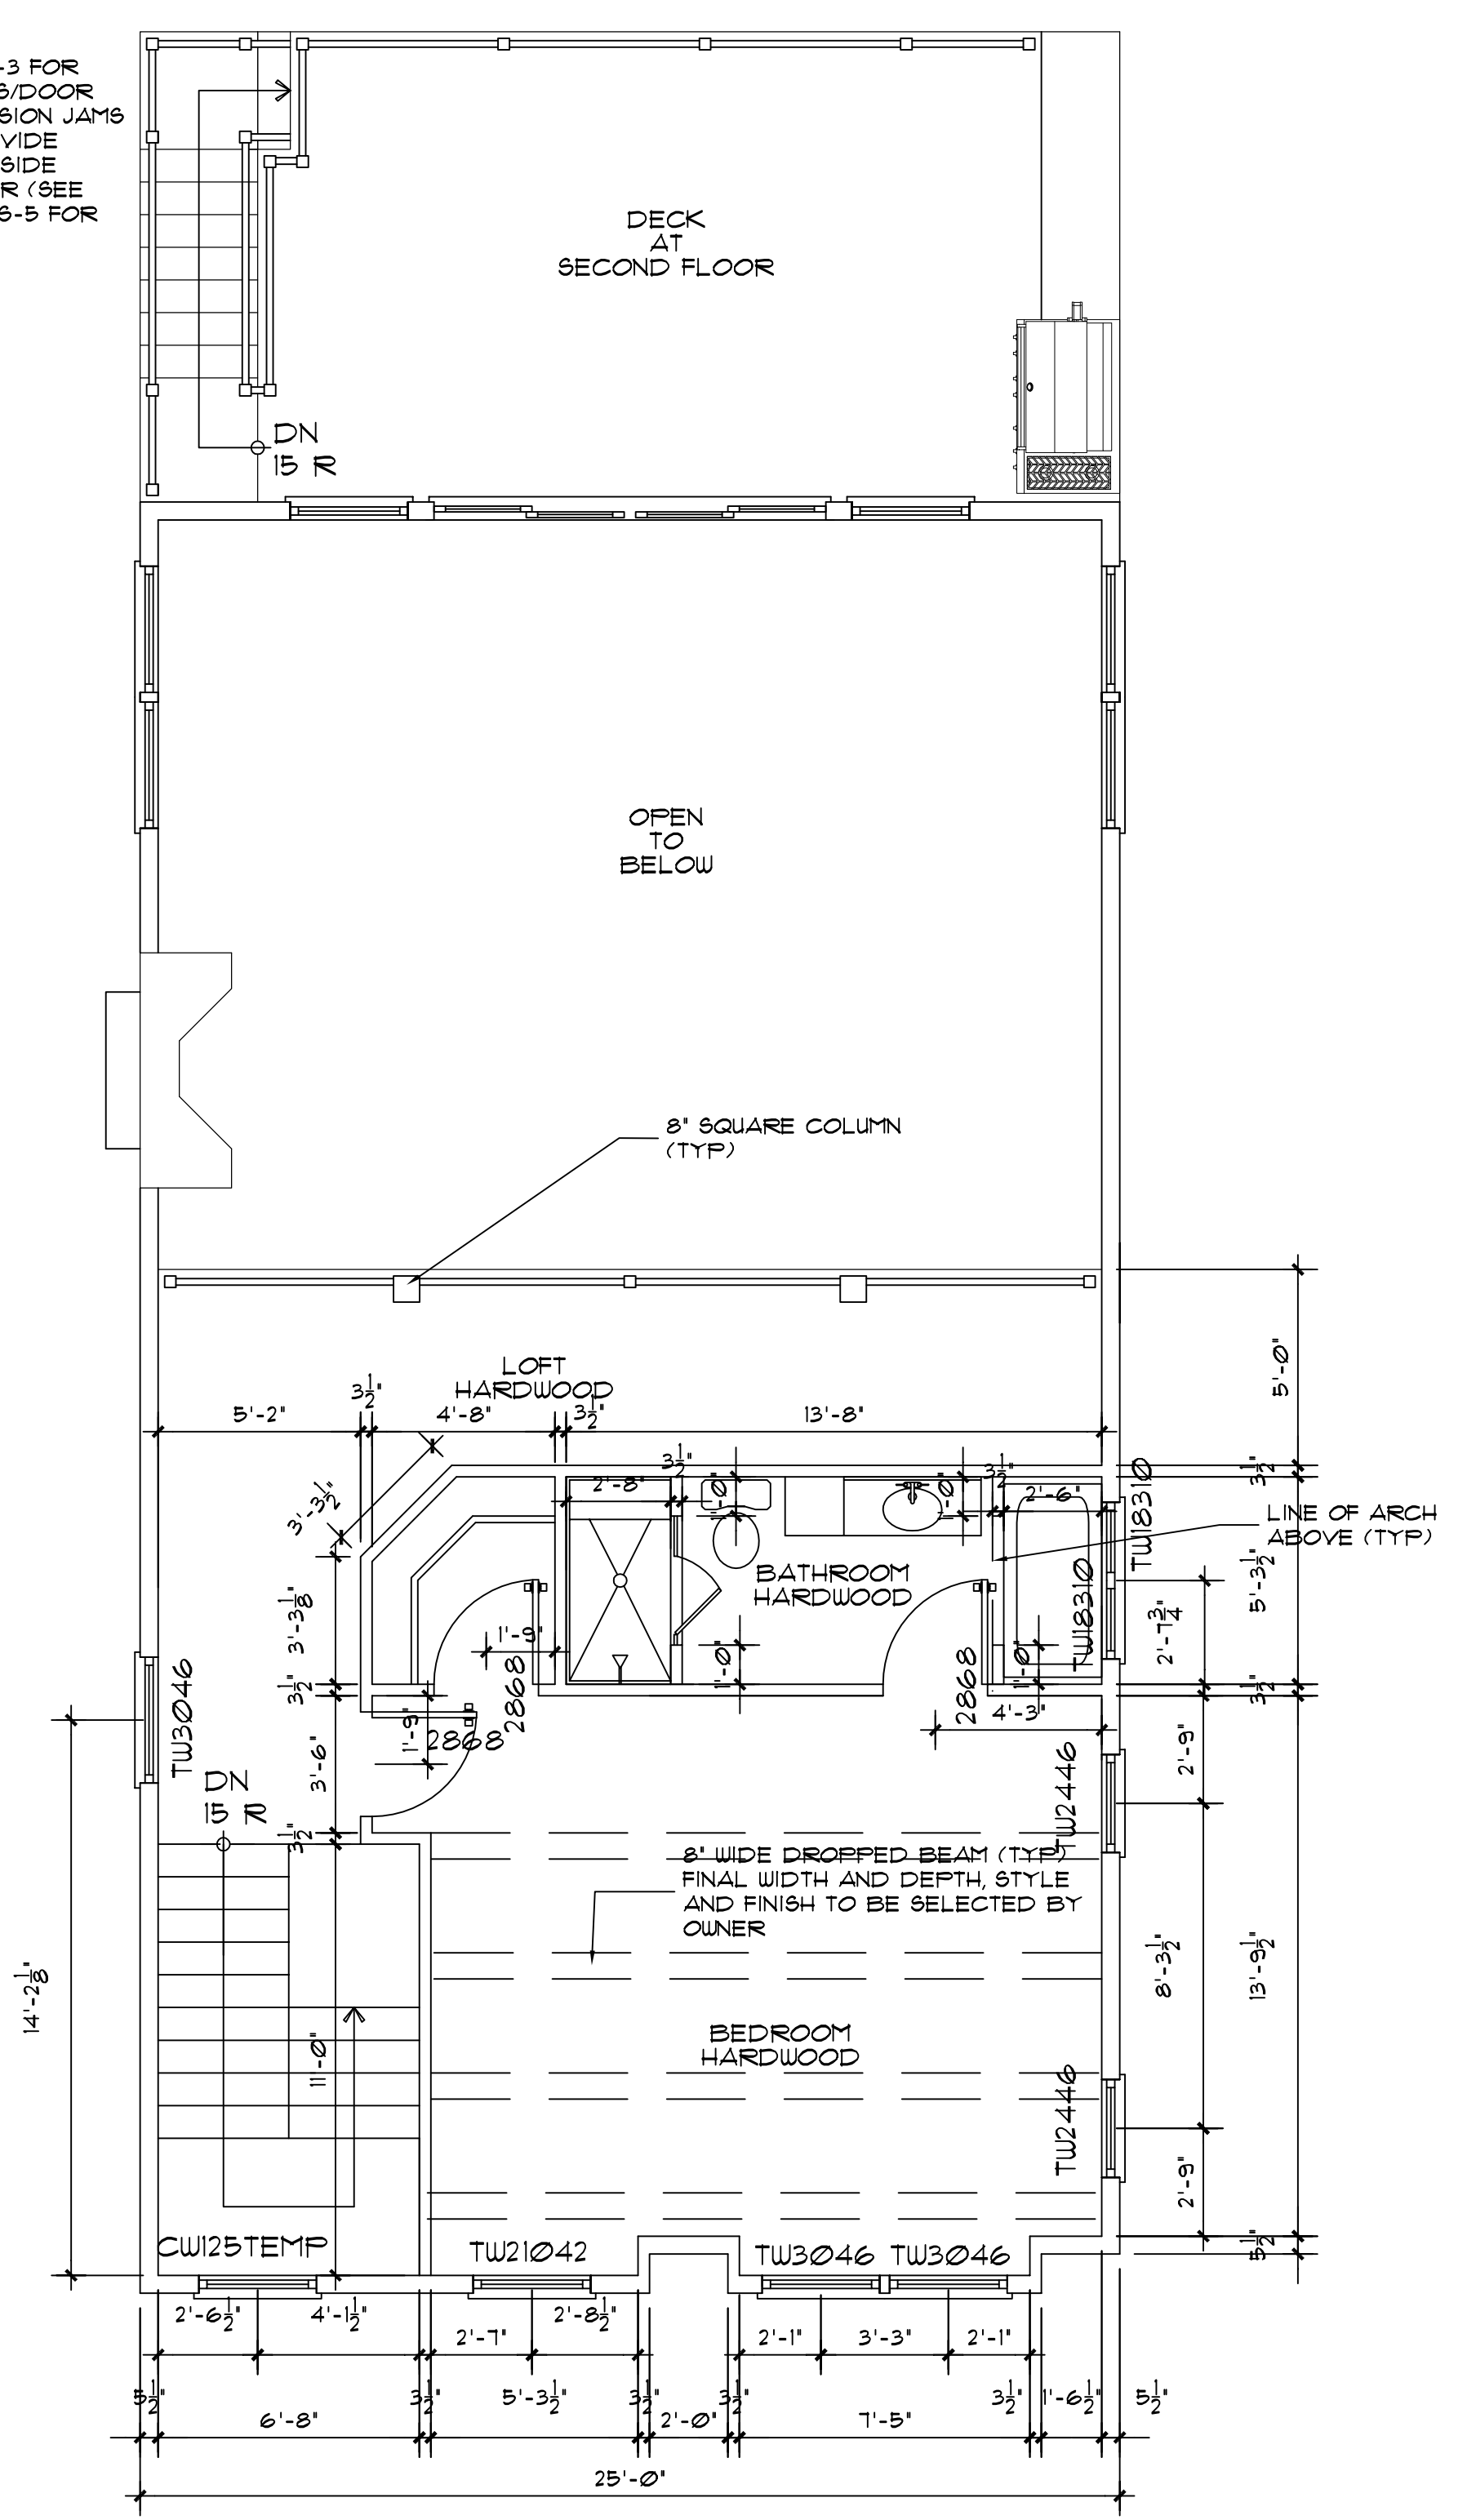

3 PROPOSED LOFT FLOOR PLAN  
SCALE: 1/4" = 1'-0"

DO NOT SCALE PLANS